


ROSEBURG NATIONAL CEMETERY PARKING LOT

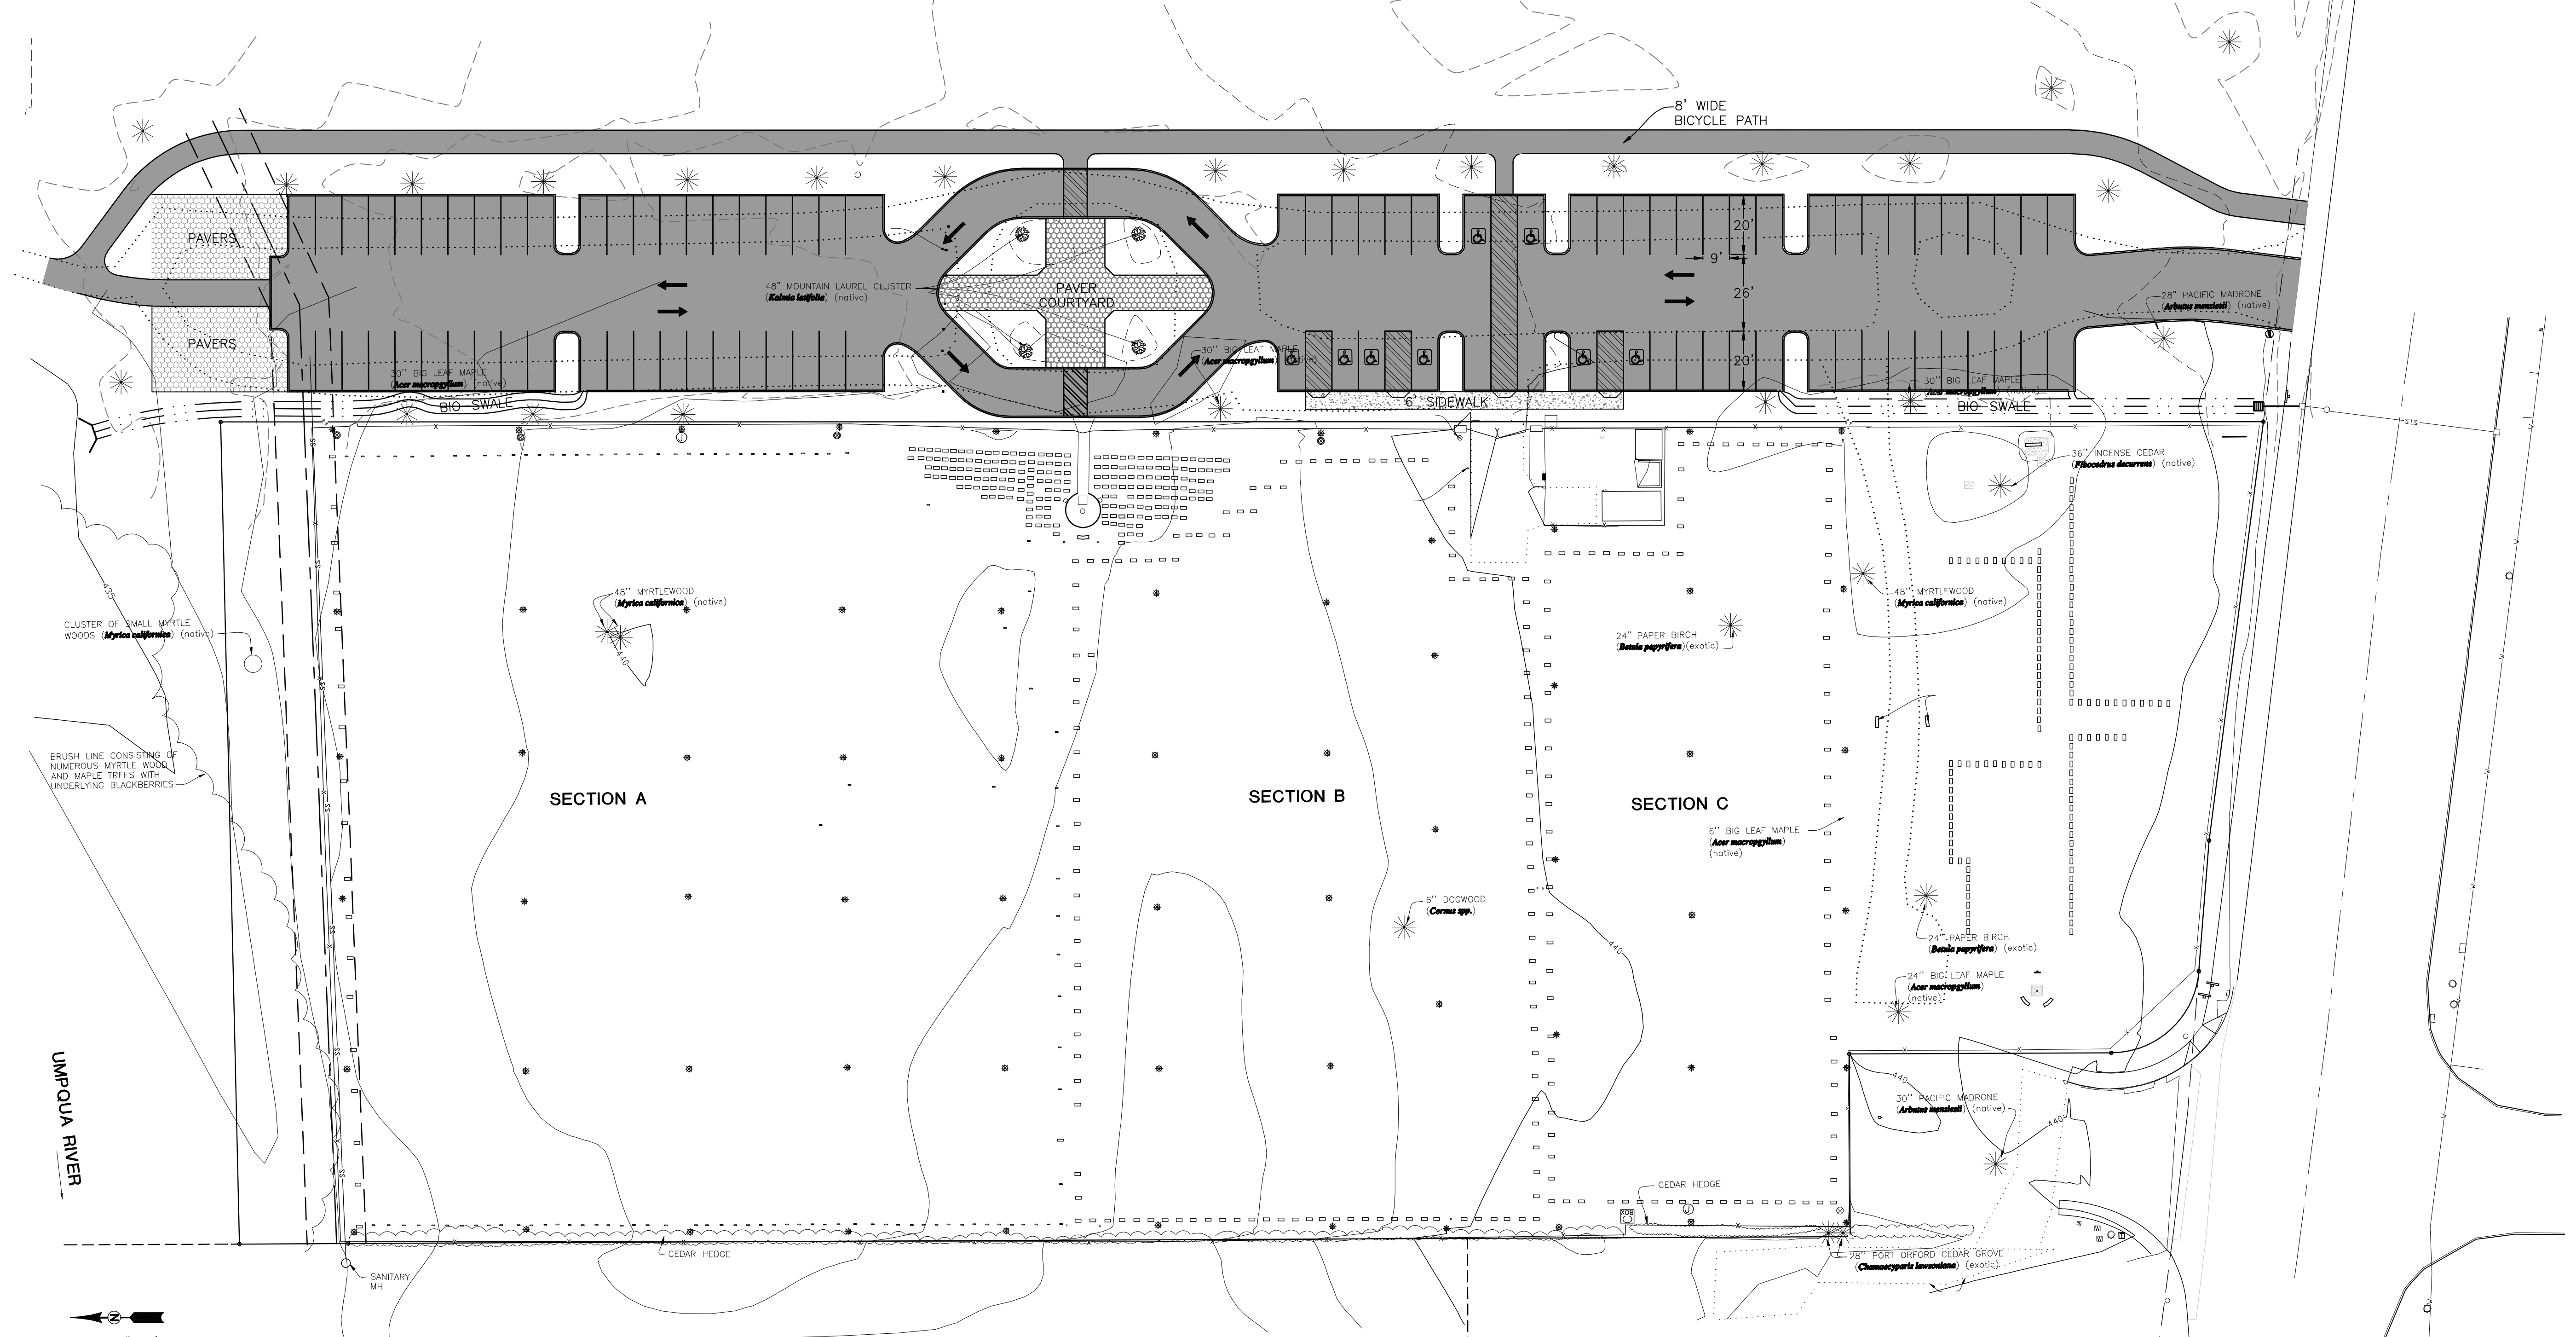

SCALE: 1" = 30'

LEGEND

- EXISTING EDGE OF AC OR GRAVEL
- - - - - EXISTING FENCE
- ===== EXISTING WATER
- EXISTING STORM SEWER (STS)
- EXISTING SANITARY SEWER (SS)
- EXISTING SANITARY SEWER (SS)
- TOP OF CURB
- ASPHALT
- BACK OF WALK
- ORIGINAL GROUND
- TOP OF WALK
- SIDEWALK ACCESS RAMP
- EXISTING CURB INLET (CI)
- EXISTING CATCH BASIN (CB)
- CLEANOUT
- GUY WIRE
- GAS METER
- EXISTING FIRE HYDRANT
- TREES, LANDSCAPING
- EXISTING VALVE
- EXISTING MANHOLE (MH)
- POWER POLE
- PHONE PED
- EXISTING LIGHT POLE
- EXISTING WATER SERVICE
- EXISTING CONTROL VALVE
- EXISTING SPRINKLER
- FLAT HEAD STONE
- VERTICAL HEAD STONE

QUANTITIES

44,404 SF	ASPHALT
2,104 LF	CURB
648 SF	SIDEWALK
334 LF	BIO-SWALE

PRELIMINARY

Rev.	Date	Dwg	Description

i.e. ENGINEERING
 809 SE Pine Street
 Roseburg, Oregon 97470
 PHONE (541) 673-0166
 FAX (541) 440-9392
 iemail@ieengineering.com

Project Name:
 ROSEBURG NATIONAL CEMETERY
 PARKING LOT

Title:
 PRELIMINARY LAYOUT

DES AMP PROJECT NO. 2367-01

DWG BWC DATE: JANUARY, 2010

CHK AMP SCALE: AS SHOWN

APP AMP SHEET: 1 OF 1

DO NOT DUPLICATE

EXPIRES: 12/31/2010